
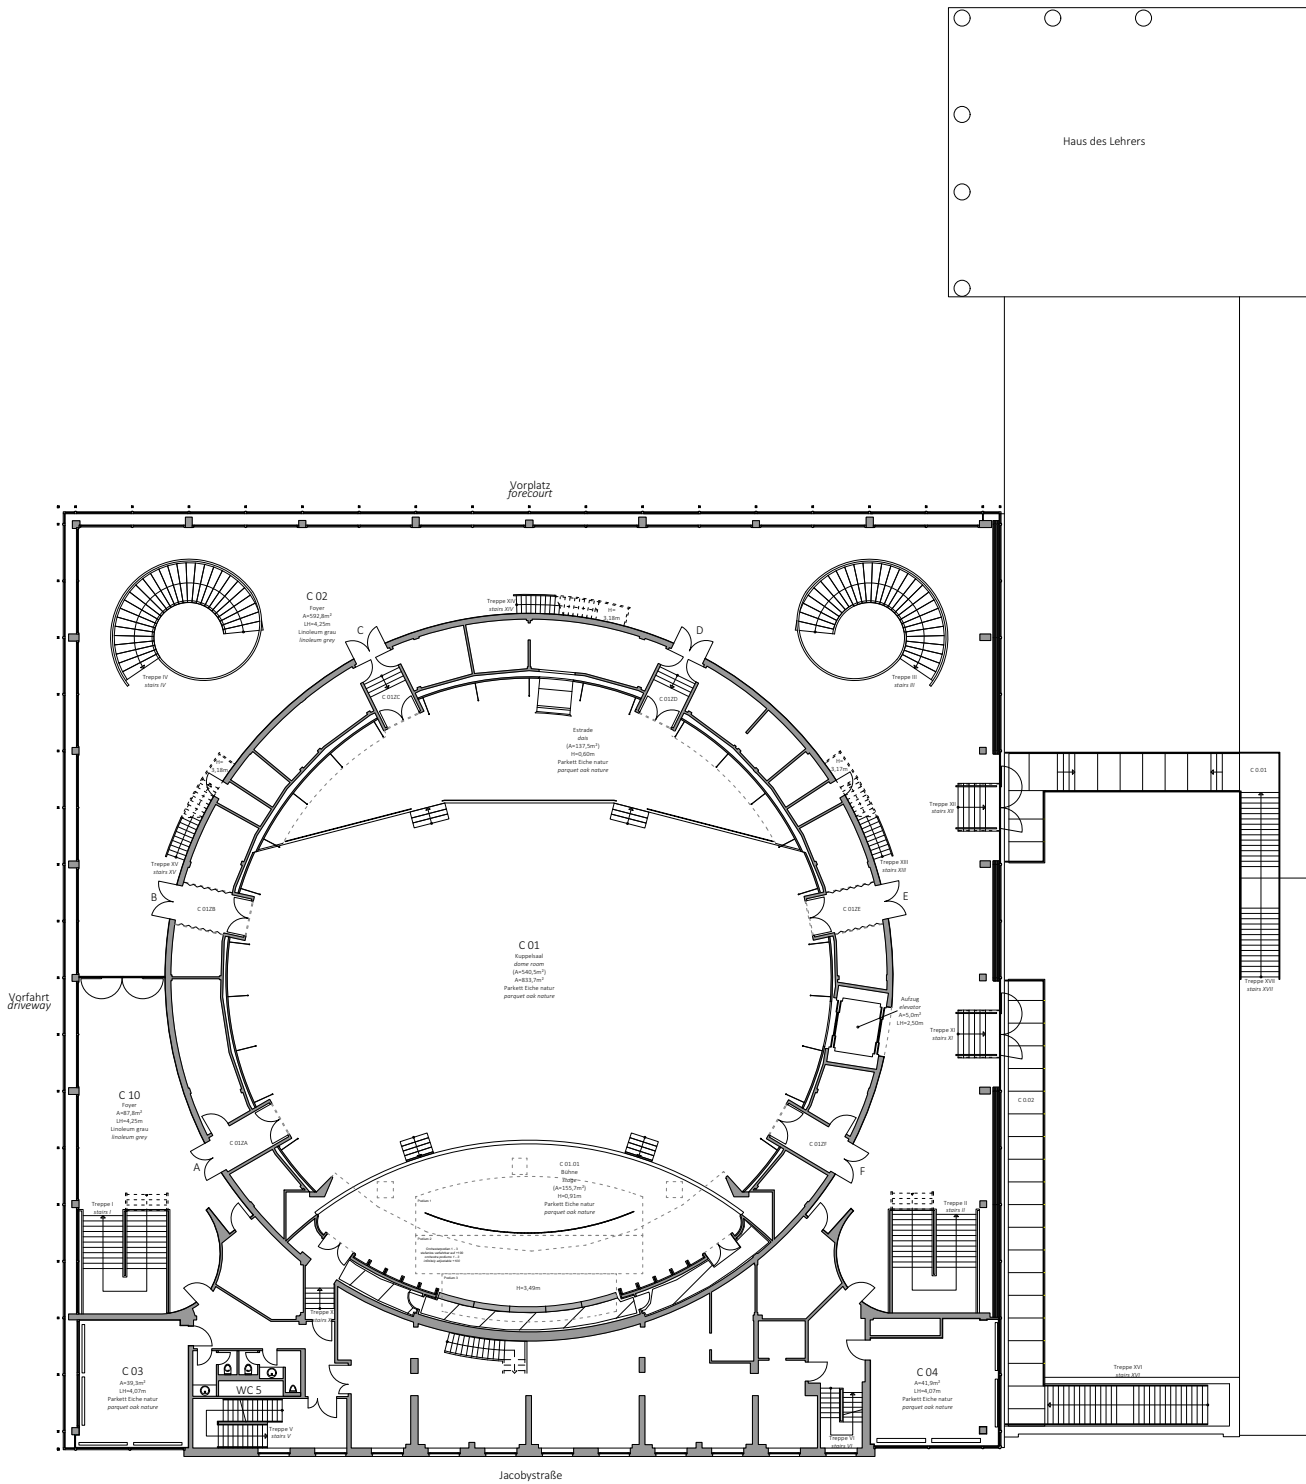



Raum   Room	Bestuhlung   Seating	Raumnutzung   Utilisation of Room


Projekt/Veranstaltung   Project/Event		Kunde/Veranstalter   Client/Organiser of the Event	
Datum der Veranstaltung   Date of Event			
Ebene A   Level A		Maßstab   Scale 1:400 DIN A4	
Planungsstand   State of Planning			
Dateiname   File Name			
Hinweise - Änderungen vorbehalten. Alle Maße sind vor Ort zu überprüfen. - Diese Zeichnung ist Eigentum der bcc Berlin Congress Center GmbH. Sie ist urheberrechtlich geschützt und darf nur mit ausdrücklicher Genehmigung weiterverbreitet oder genutzt werden. - Alle Flächen sind als Bruttoflächen angegeben. - Verwendete Abkürzungen: zulässige Bauhöhe (BH), lichte Höhe (LH), Höhe (H) Please Note - Subject to change. All measures are to be checked on site. - This drawing is property of the bcc Berlin Congress Center GmbH. It is proprietary and may not be duplicated or used without explicit permission. - All indicated areas are quoted as gross surface areas. - Used abbreviations: max. height of construction (BH), clearance (LH), height (H).			
		bcc Berlin Congress Center GmbH Alexanderstr. 11 10178 Berlin (Germany)	






Raum   Room	Bestuhlung   Seating	Raumnutzung   Utilisation of Room

Projekt/Veranstaltung   Project/Event		Kunde/Veranstalter   Client/Organiser of the Event		
Datum der Veranstaltung   Date of Event		 bcc Berlin Congress Center GmbH Alexanderstr. 11 10178 Berlin (Germany)		
Ebene C   Level C				Maßstab   Scale 1:400 DIN A4
Planungsstand   State of Planning				
Dateiname   File Name				
Hinweise - Änderungen vorbehalten. Alle Maße sind vor Ort zu überprüfen. - Diese Zeichnung ist Eigentum der bcc Berlin Congress Center GmbH. Sie ist urheberrechtlich geschützt und darf nur mit ausdrücklicher Genehmigung weiterverbreitet oder genutzt werden. - Alle Flächen sind als Bruttoflächen angegeben. - Verwendete Abkürzungen: zulässige Bauhöhe (BH), lichte Höhe (LH), Höhe (H) Please Note - Subject to change. All measures are to be checked on site. - This drawing is property of the bcc Berlin Congress Center GmbH. It is proprietary and may not be duplicated or used without explicit permission. - All indicated areas are quoted as gross surface areas. - Used abbreviations: max. height of construction (BH), clearance (LH), height (H)				

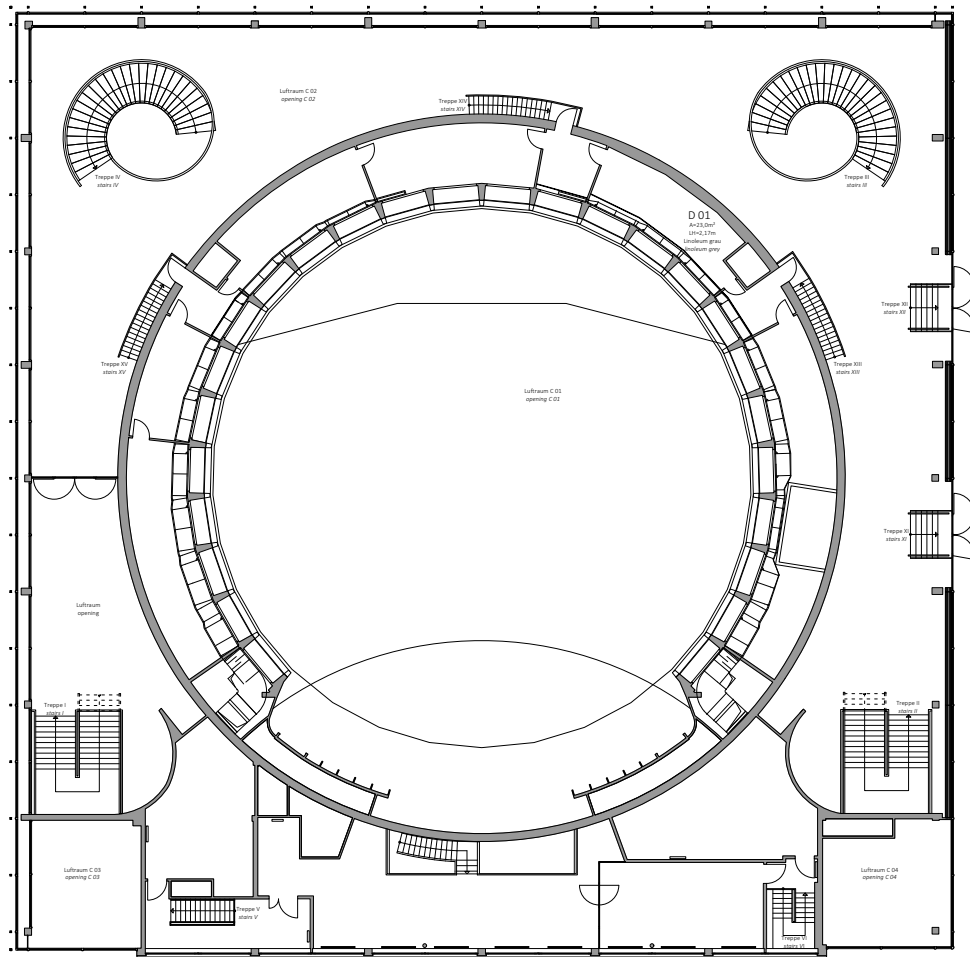

Raum   Room	Bestuhlung   Seating	Raumnutzung   Utilisation of Room

Projekt/Veranstaltung   Project/Event		Kunde/Veranstalter   Client/Organiser of the Event		
Datum der Veranstaltung   Date of Event		 <b>bcc</b> Berlin Congress Center GmbH Alexanderstr. 11 10178 Berlin (Germany)		
Ebene D   Level D				Maßstab   Scale 1:400 DIN A4
Planungsstand   State of Planning				
Dateiname   File Name				
<b>Hinweise</b> - Änderungen vorbehalten. Alle Maße sind vor Ort zu überprüfen. - Diese Zeichnung ist Eigentum der bcc Berlin Congress Center GmbH. Sie ist urheberrechtlich geschützt und darf nur mit ausdrücklicher Genehmigung weiterverbreitet oder genutzt werden. - Alle Flächen sind als Bruttoflächen angegeben. - Verwendete Abkürzungen: zulässige Bauhöhe (BH), lichte Höhe (LH), Höhe (H)				
<b>Please Note</b> - Subject to change. All measures are to be checked on site. - This drawing is property of the bcc Berlin Congress Center GmbH. It is proprietary and may not be duplicated or used without explicit permission. - All indicated areas are quoted as gross surface areas. - Used abbreviations: max. height of construction (BH), clearance (LH), height (H).				